


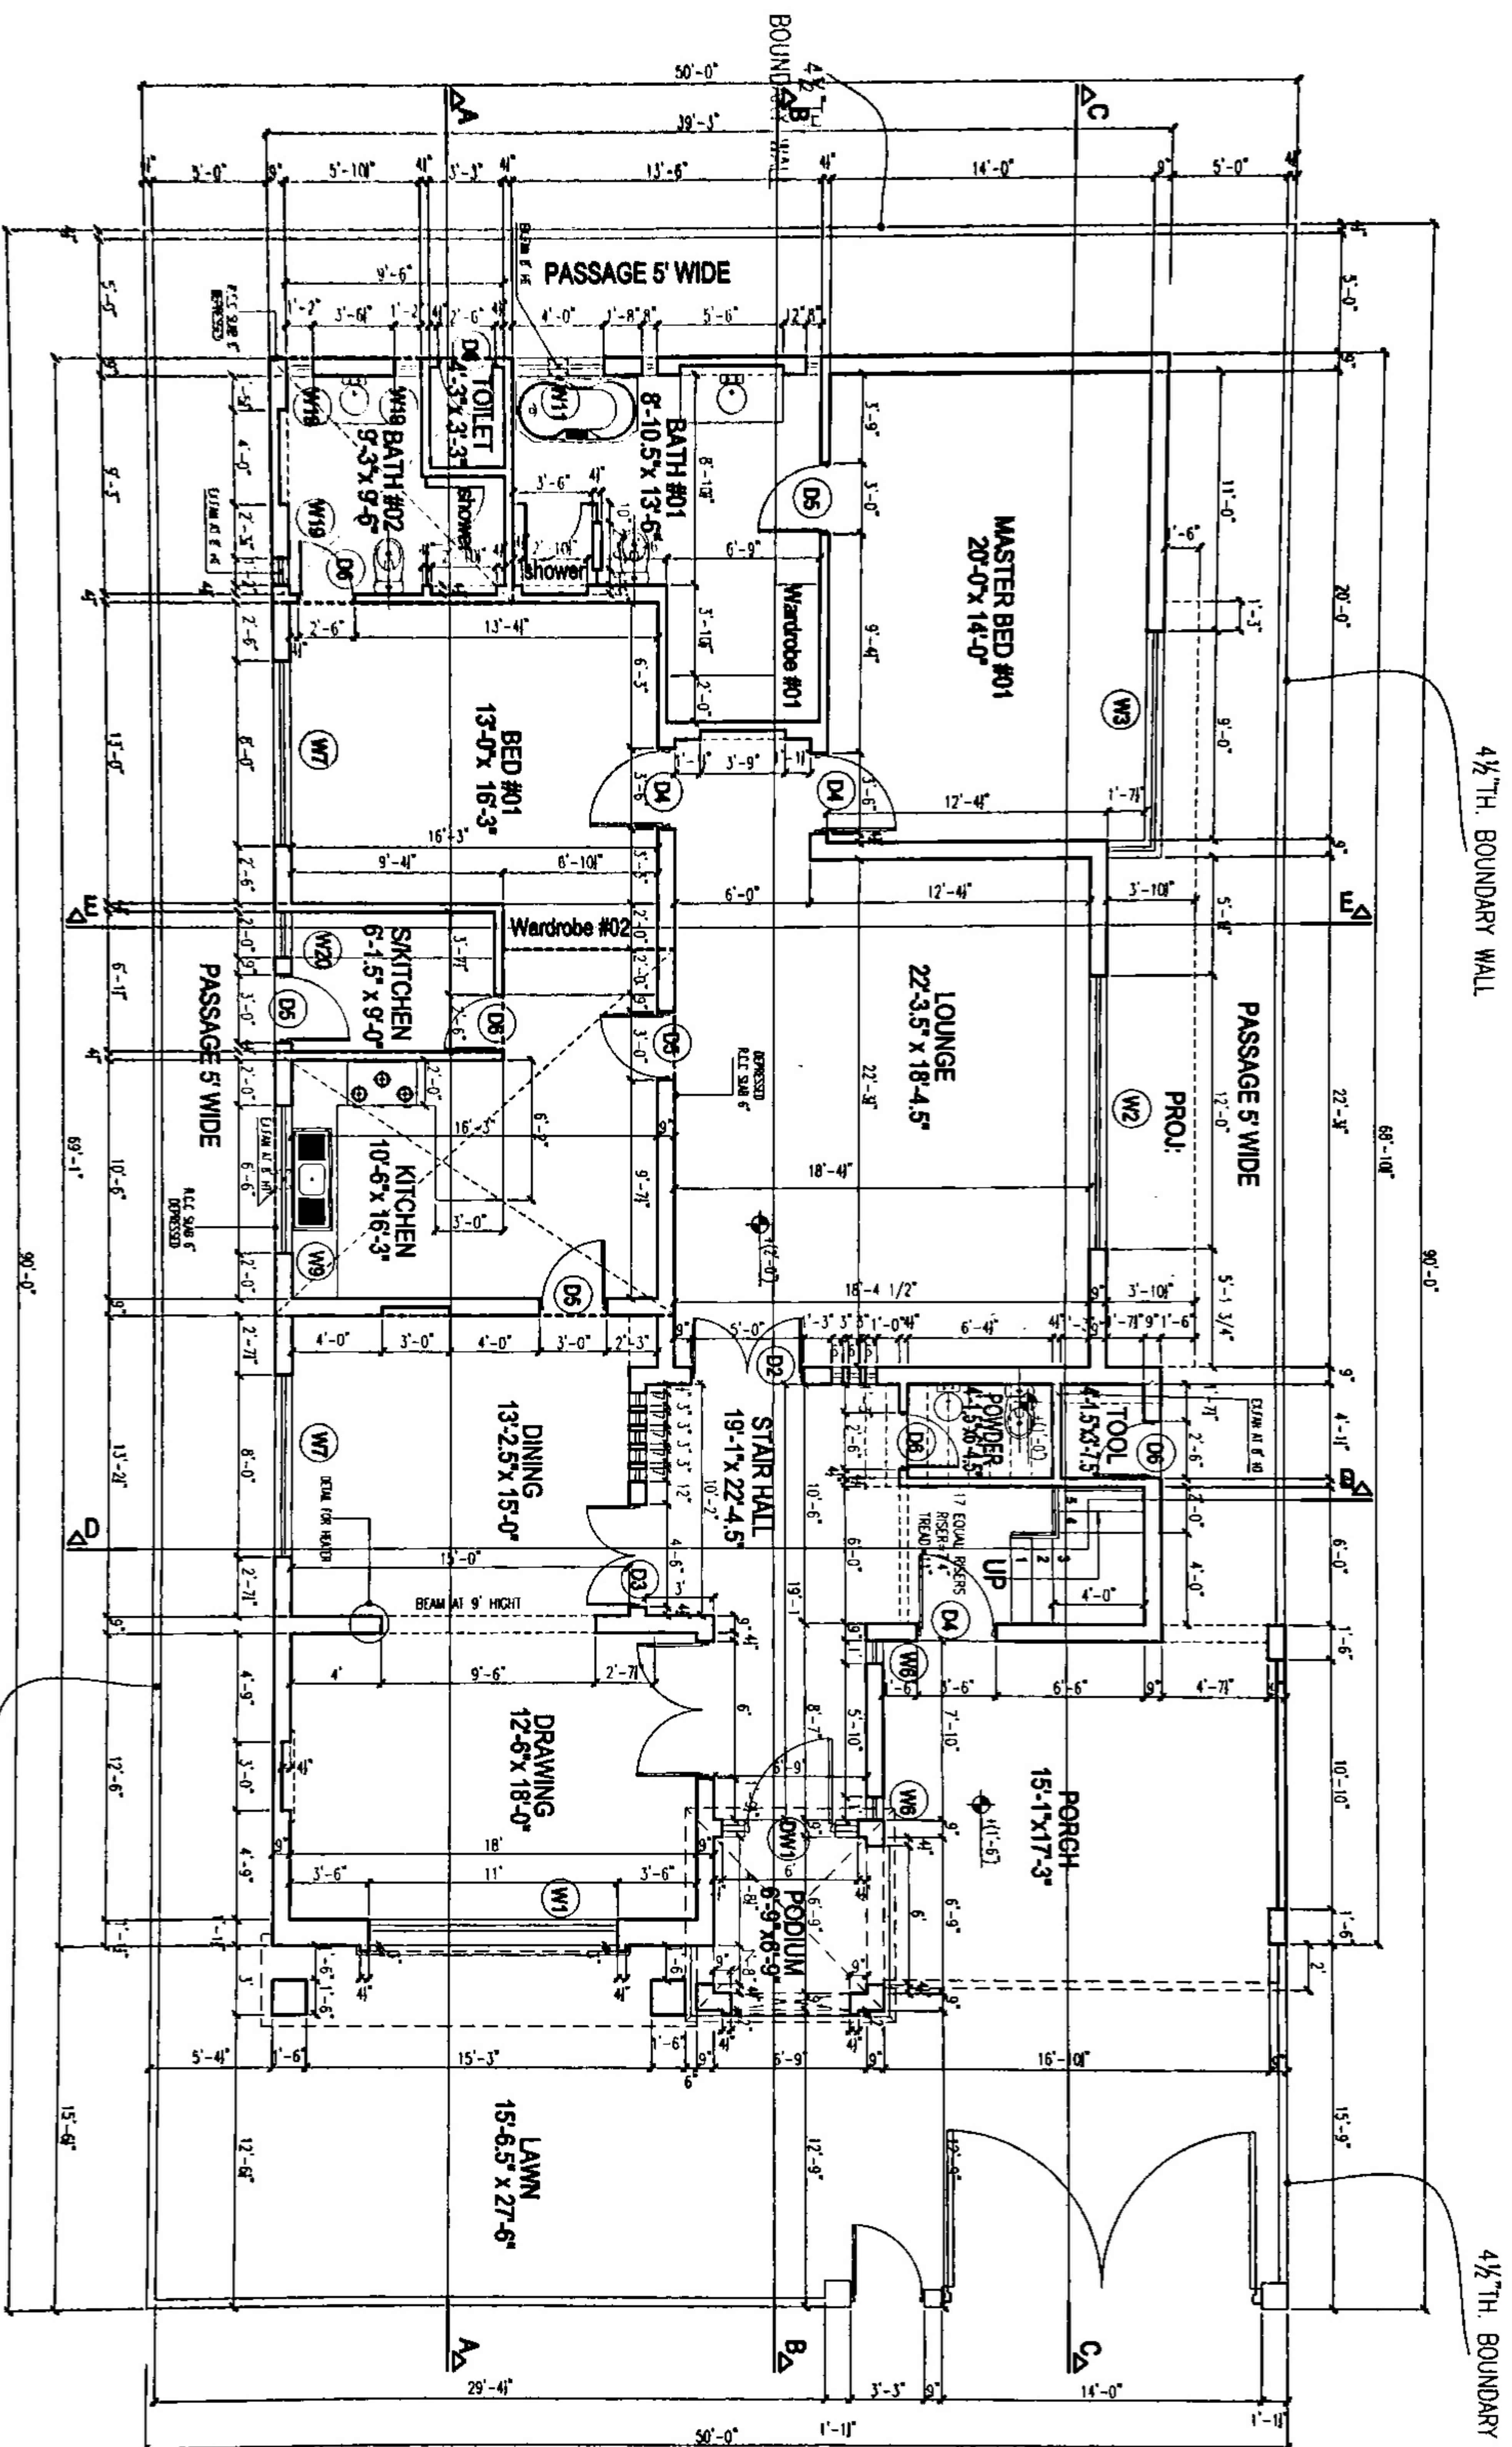

GRANADA HOMES 1-Kanal COVERED AREA (2,895 SFL)

SCHEDULE OF DOORS & WINDOWS

TYPE	SIZE	QTY	TYPE	SIZE	QTY	TYPE	SIZE	QTY	TYPE	SIZE	QTY
DM1	6'-0" x 8'-0"	01	W1	11'-0" x 6'-6"	01	W7	6'-0" x 6'-6"	01	W13	3'-0" x 3'-0"	01
D2	5'-0" x 7'-0"	01	W2	12'-0" x 6'-6"	01	W8	7'-0" x 6'-6"	01	W14	3'-0" x 6'-6"	01
D3	4'-6" x 7'-0"	01	W3	12'-0" x 6'-6"	01	W9	6'-0" x 6'-6"	01	W15	3'-0" x 6'-6"	01
D4	3'-6" x 7'-0"	01	W4	5'-0" x 7'-0"	01	W10	6'-0" x 6'-6"	01	W16	1'-6" x 6'-6"	01
D5	3'-0" x 7'-0"	01	W5	12'-0" x 6'-6"	01	W11	4'-0" x 6'-6"	01	W17	3'-0" x 6'-6"	01
D6	2'-6" x 7'-0"	01	W6	11'-0" x 6'-6"	01	W12	4'-0" x 6'-6"	01	W18	2'-6" x 6'-6"	01

PROJECT INFORMATION

SUFI CITY
Mandi Baha ud Din.

DATE: 25 DECEMBER 2022

Working Plan
Ground Floor

DRAWN: Naem

DESIGN: SOHAIL A. SAEED

SOHAIL SAEED & ASSOCIATES

ARCHITECTURE
INTERIORS
LANDSCAPE

44-A, BAHAR BLOCK, NEW GREEN TOWER, LAHORE P.O. BOX 3701
Phone: 342-44373 E-Mail: info@saahil.com Web: saahil.com

A/01

COVERED AREA (2,212 Sft.)

LOCATION


Mandi Baha ud Din.


Working Plan

First Floor

A/02

**SOHAIL
SAEED &
ASSOCIATES**
ARCHITECTURE
ENGINEERING
PLANNING
INTERIORS
LANDSCAPE

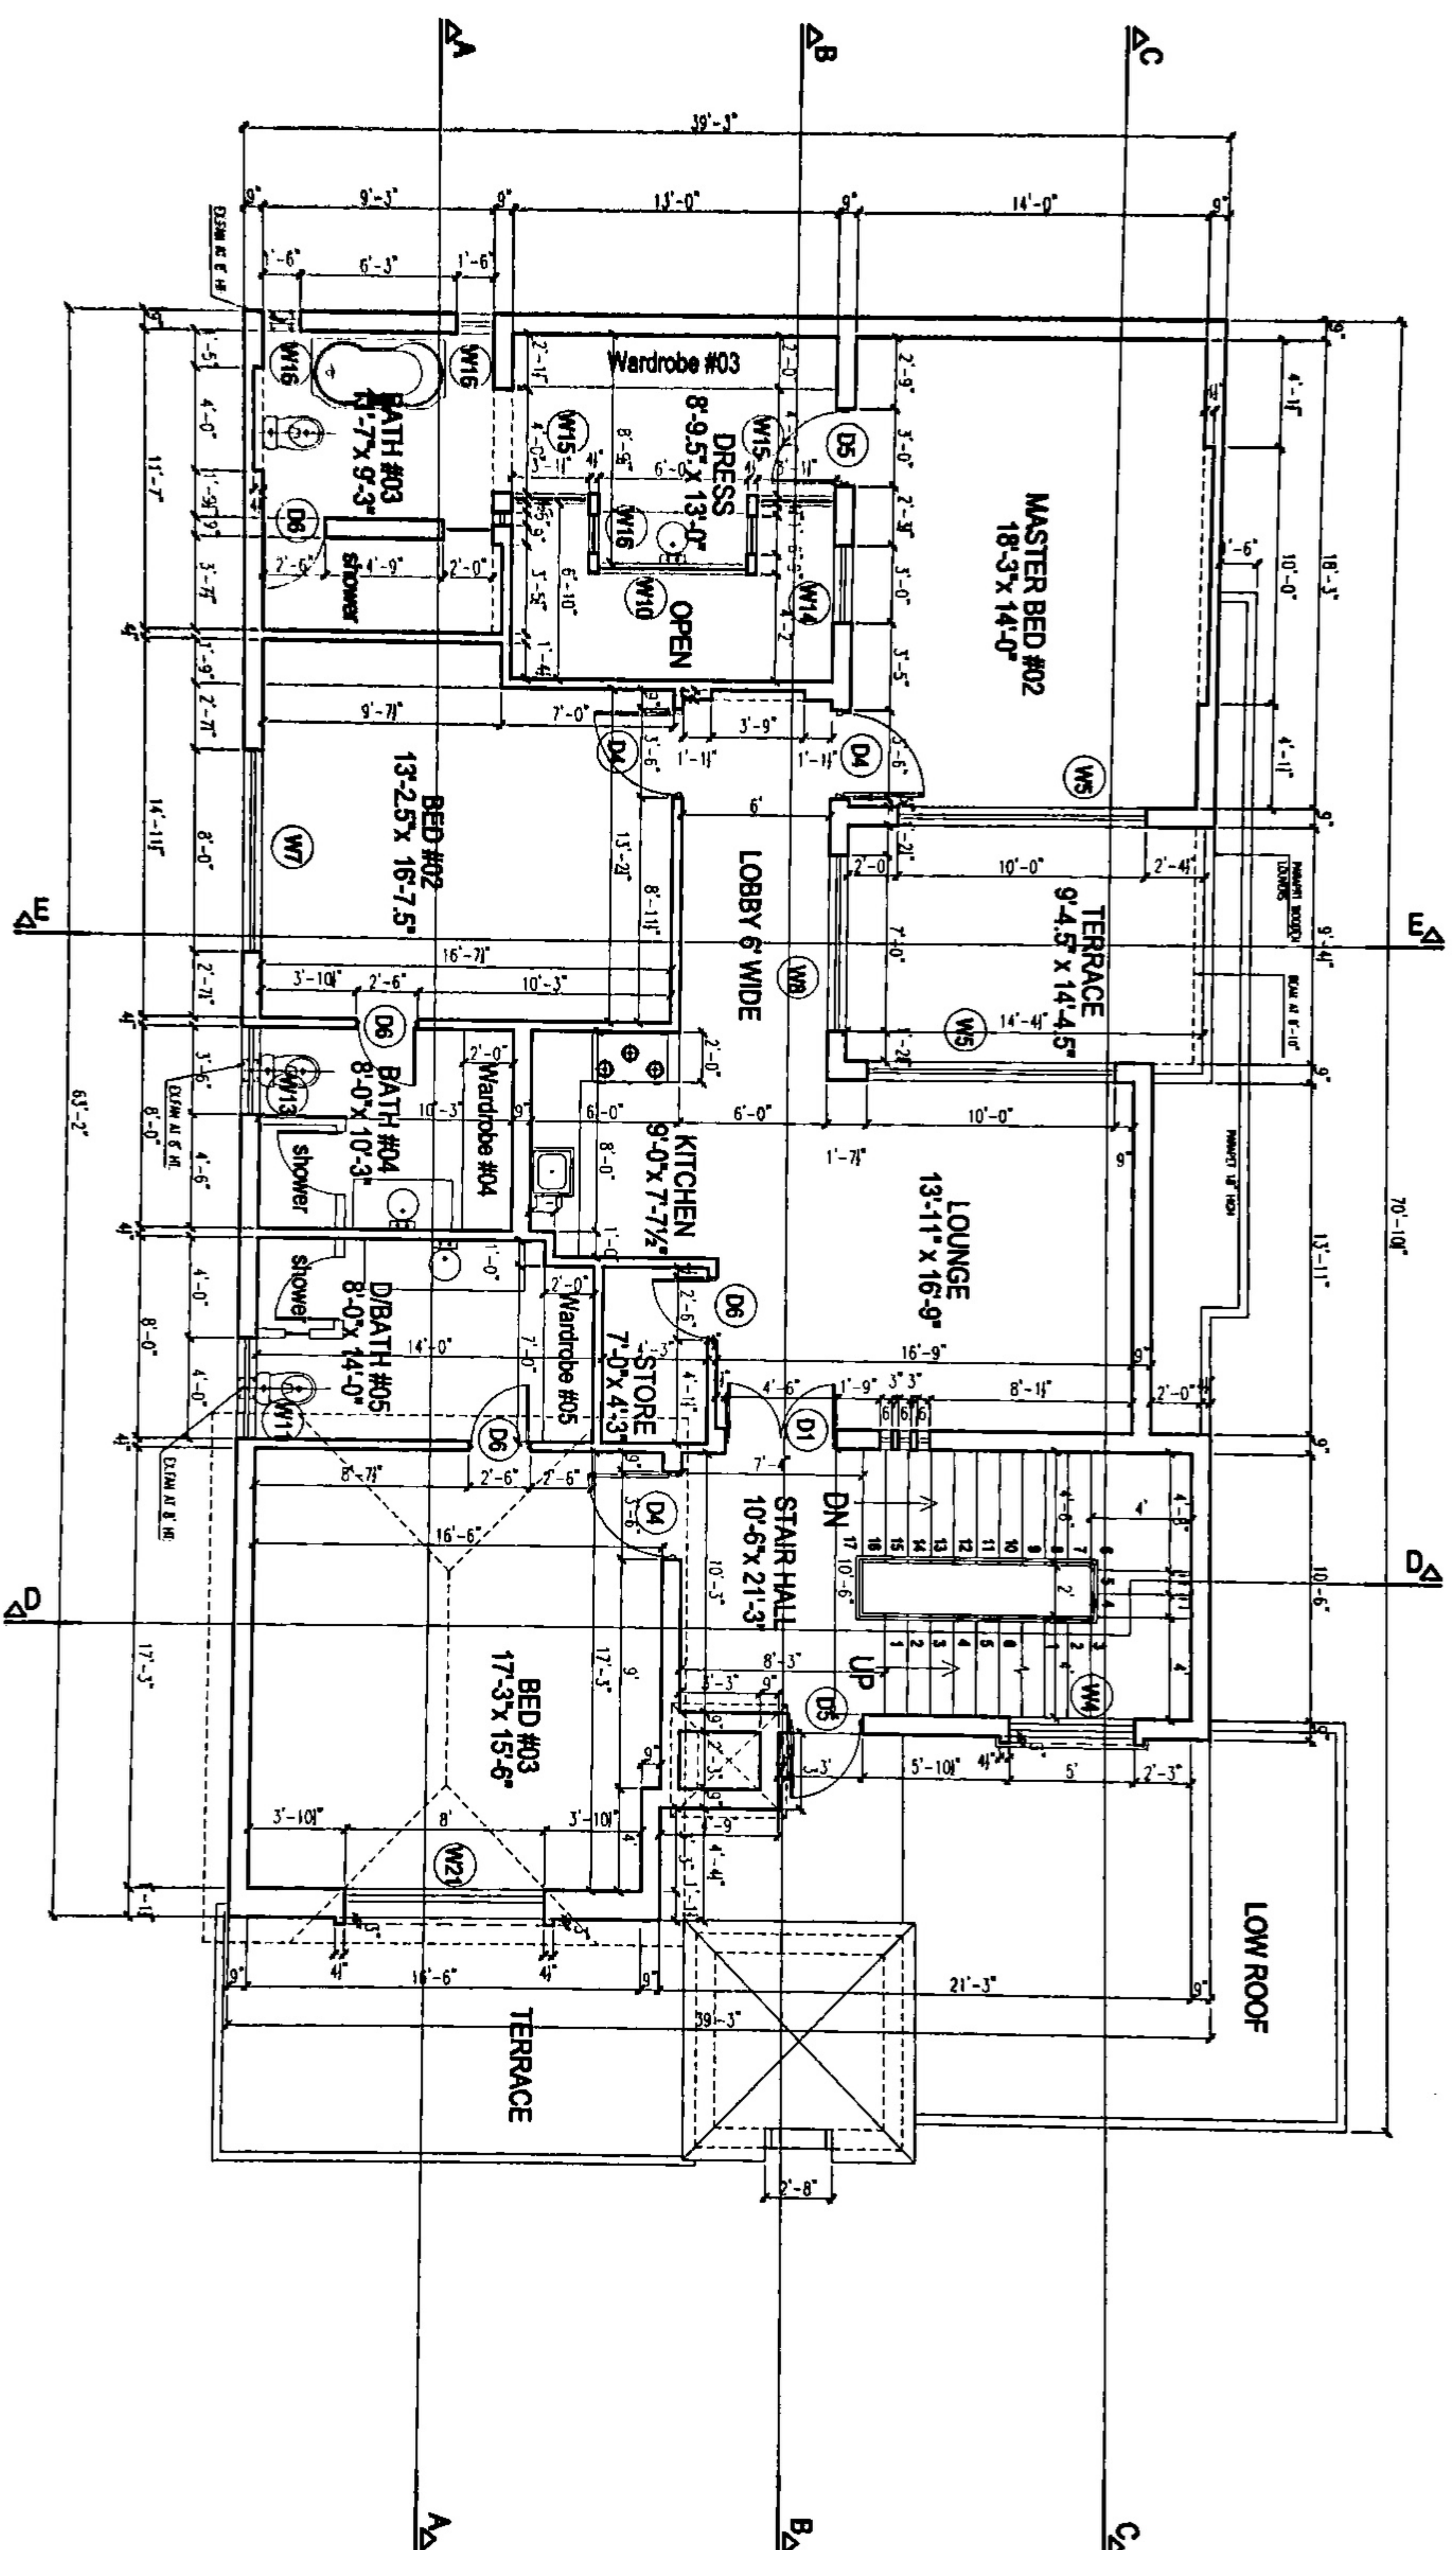

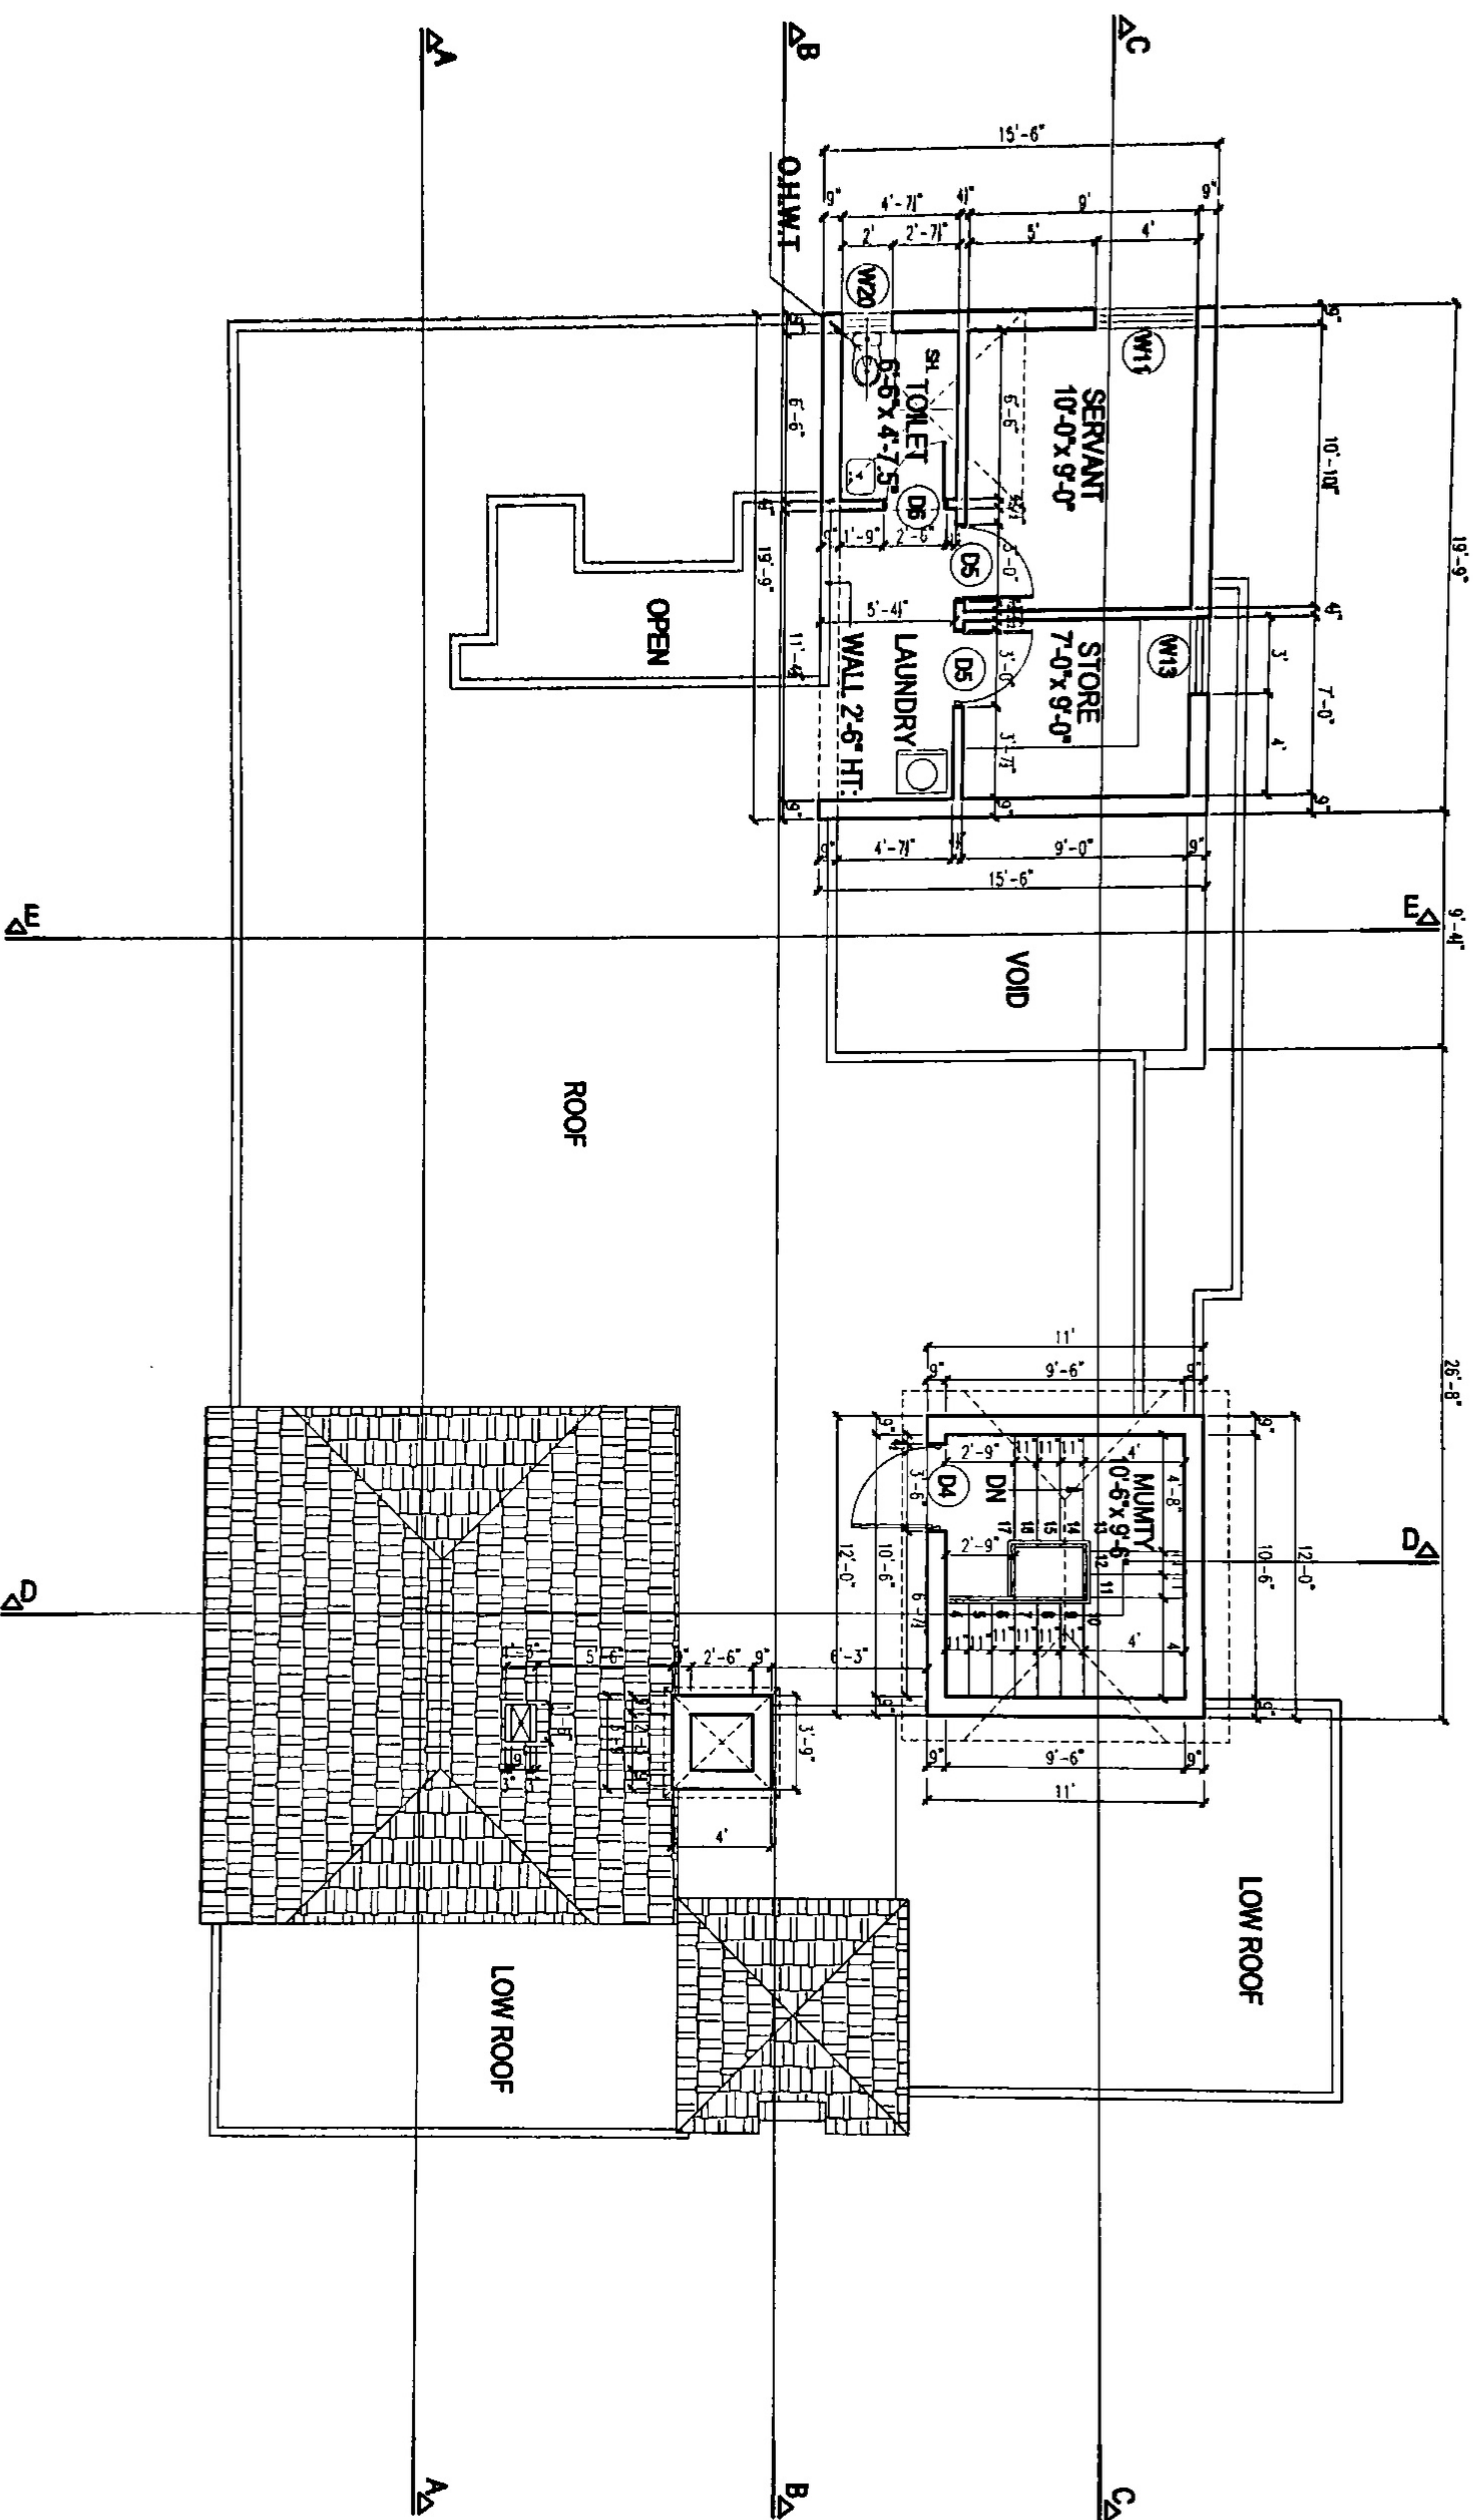

GRANADA HOMES 1-Kanal

PROJECT INFORMATION

LOCATION: SUFI CITY, Mandi Baha ud Din. DATE: 25 DECEMBER 2022 DRAWN: Nadeem DESIGN: SOHAIL A. SAEED

Working Plan
Second Floor


A/03



**SOHAIL
SAEED &
ASSOCIATES**
ARCHITECTURE
INTERIOR
PLANNING
ARTWORKS
LANDSCAPE

GRANADA HOMES 1-Kanal

Front Elevation

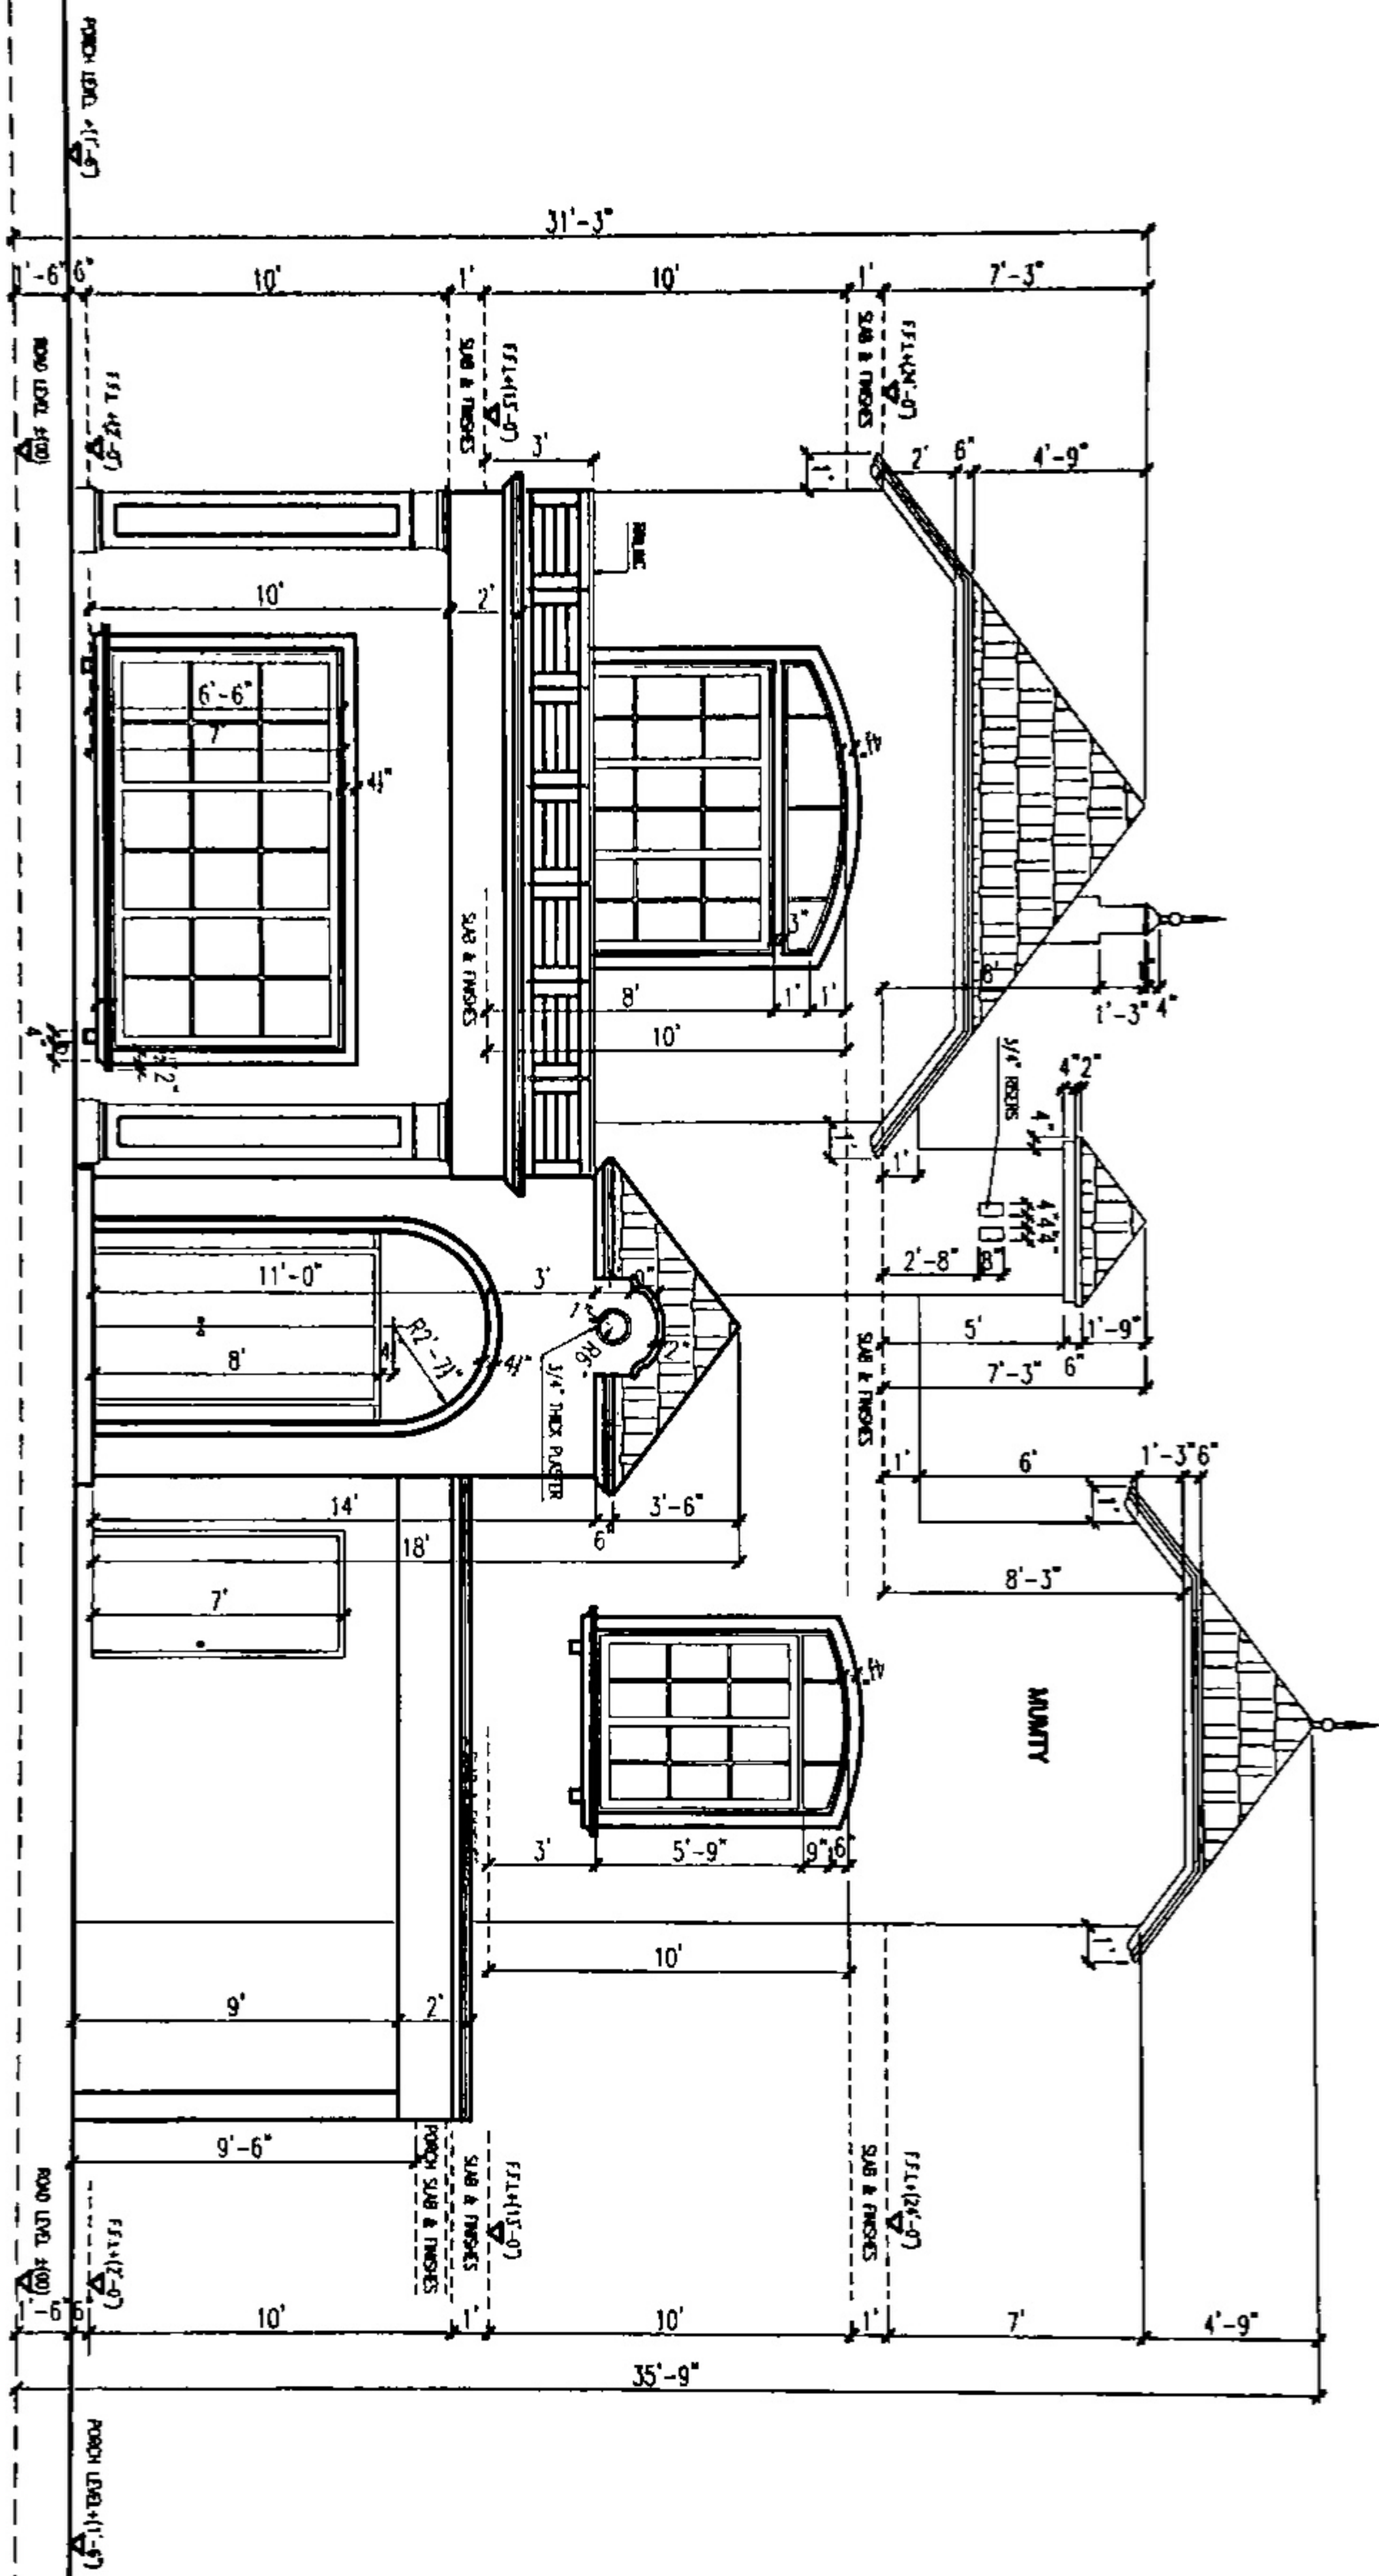

PROJECT INFORMATION

LOCATION:

DATE: 25 DECEMBER 2022

DRAWN: Noeem

DESIGN: SOHAIL A. SAEED

68-A, QADIR BLOCK, NEW GARDEN TOWN, LAHORE 75450, PAKISTAN
Phone: 042-3835726 E-mail: info@sohaila.com and 1539m.com

SOHAIL SAEED ASSOCIATES

ARCHITECTURE
ENGINEERING
PLANNING
INTERIORS
LANDSCAPE

SUFI CITY
Mandi Baha ud Din.

Front Elevation

A/04